


XREF'S  
Resolved  
ELC\_BMEE\_AG  
ELC\_BMEE\_AP  
ELC\_BMEE\_AS  
ELC\_BMEE\_AZ  
ELC\_C7E\_CM  
ELC\_C7E\_JO  
ELC\_C7E\_KA  
REG-DCON  
X0525CN  
X0525SF  
X0528CN  
X0528SF  
ZG-2234H  
X0525rx  
X0528rx  
Unresolved  
ELC\_C4A\_KA  
ELC\_C8E\_KA  
X0525OP  
X0529UT  
X0525VG  
X0528OP  
X0528UT  
X0528VG  
LTSCALE  
1=1

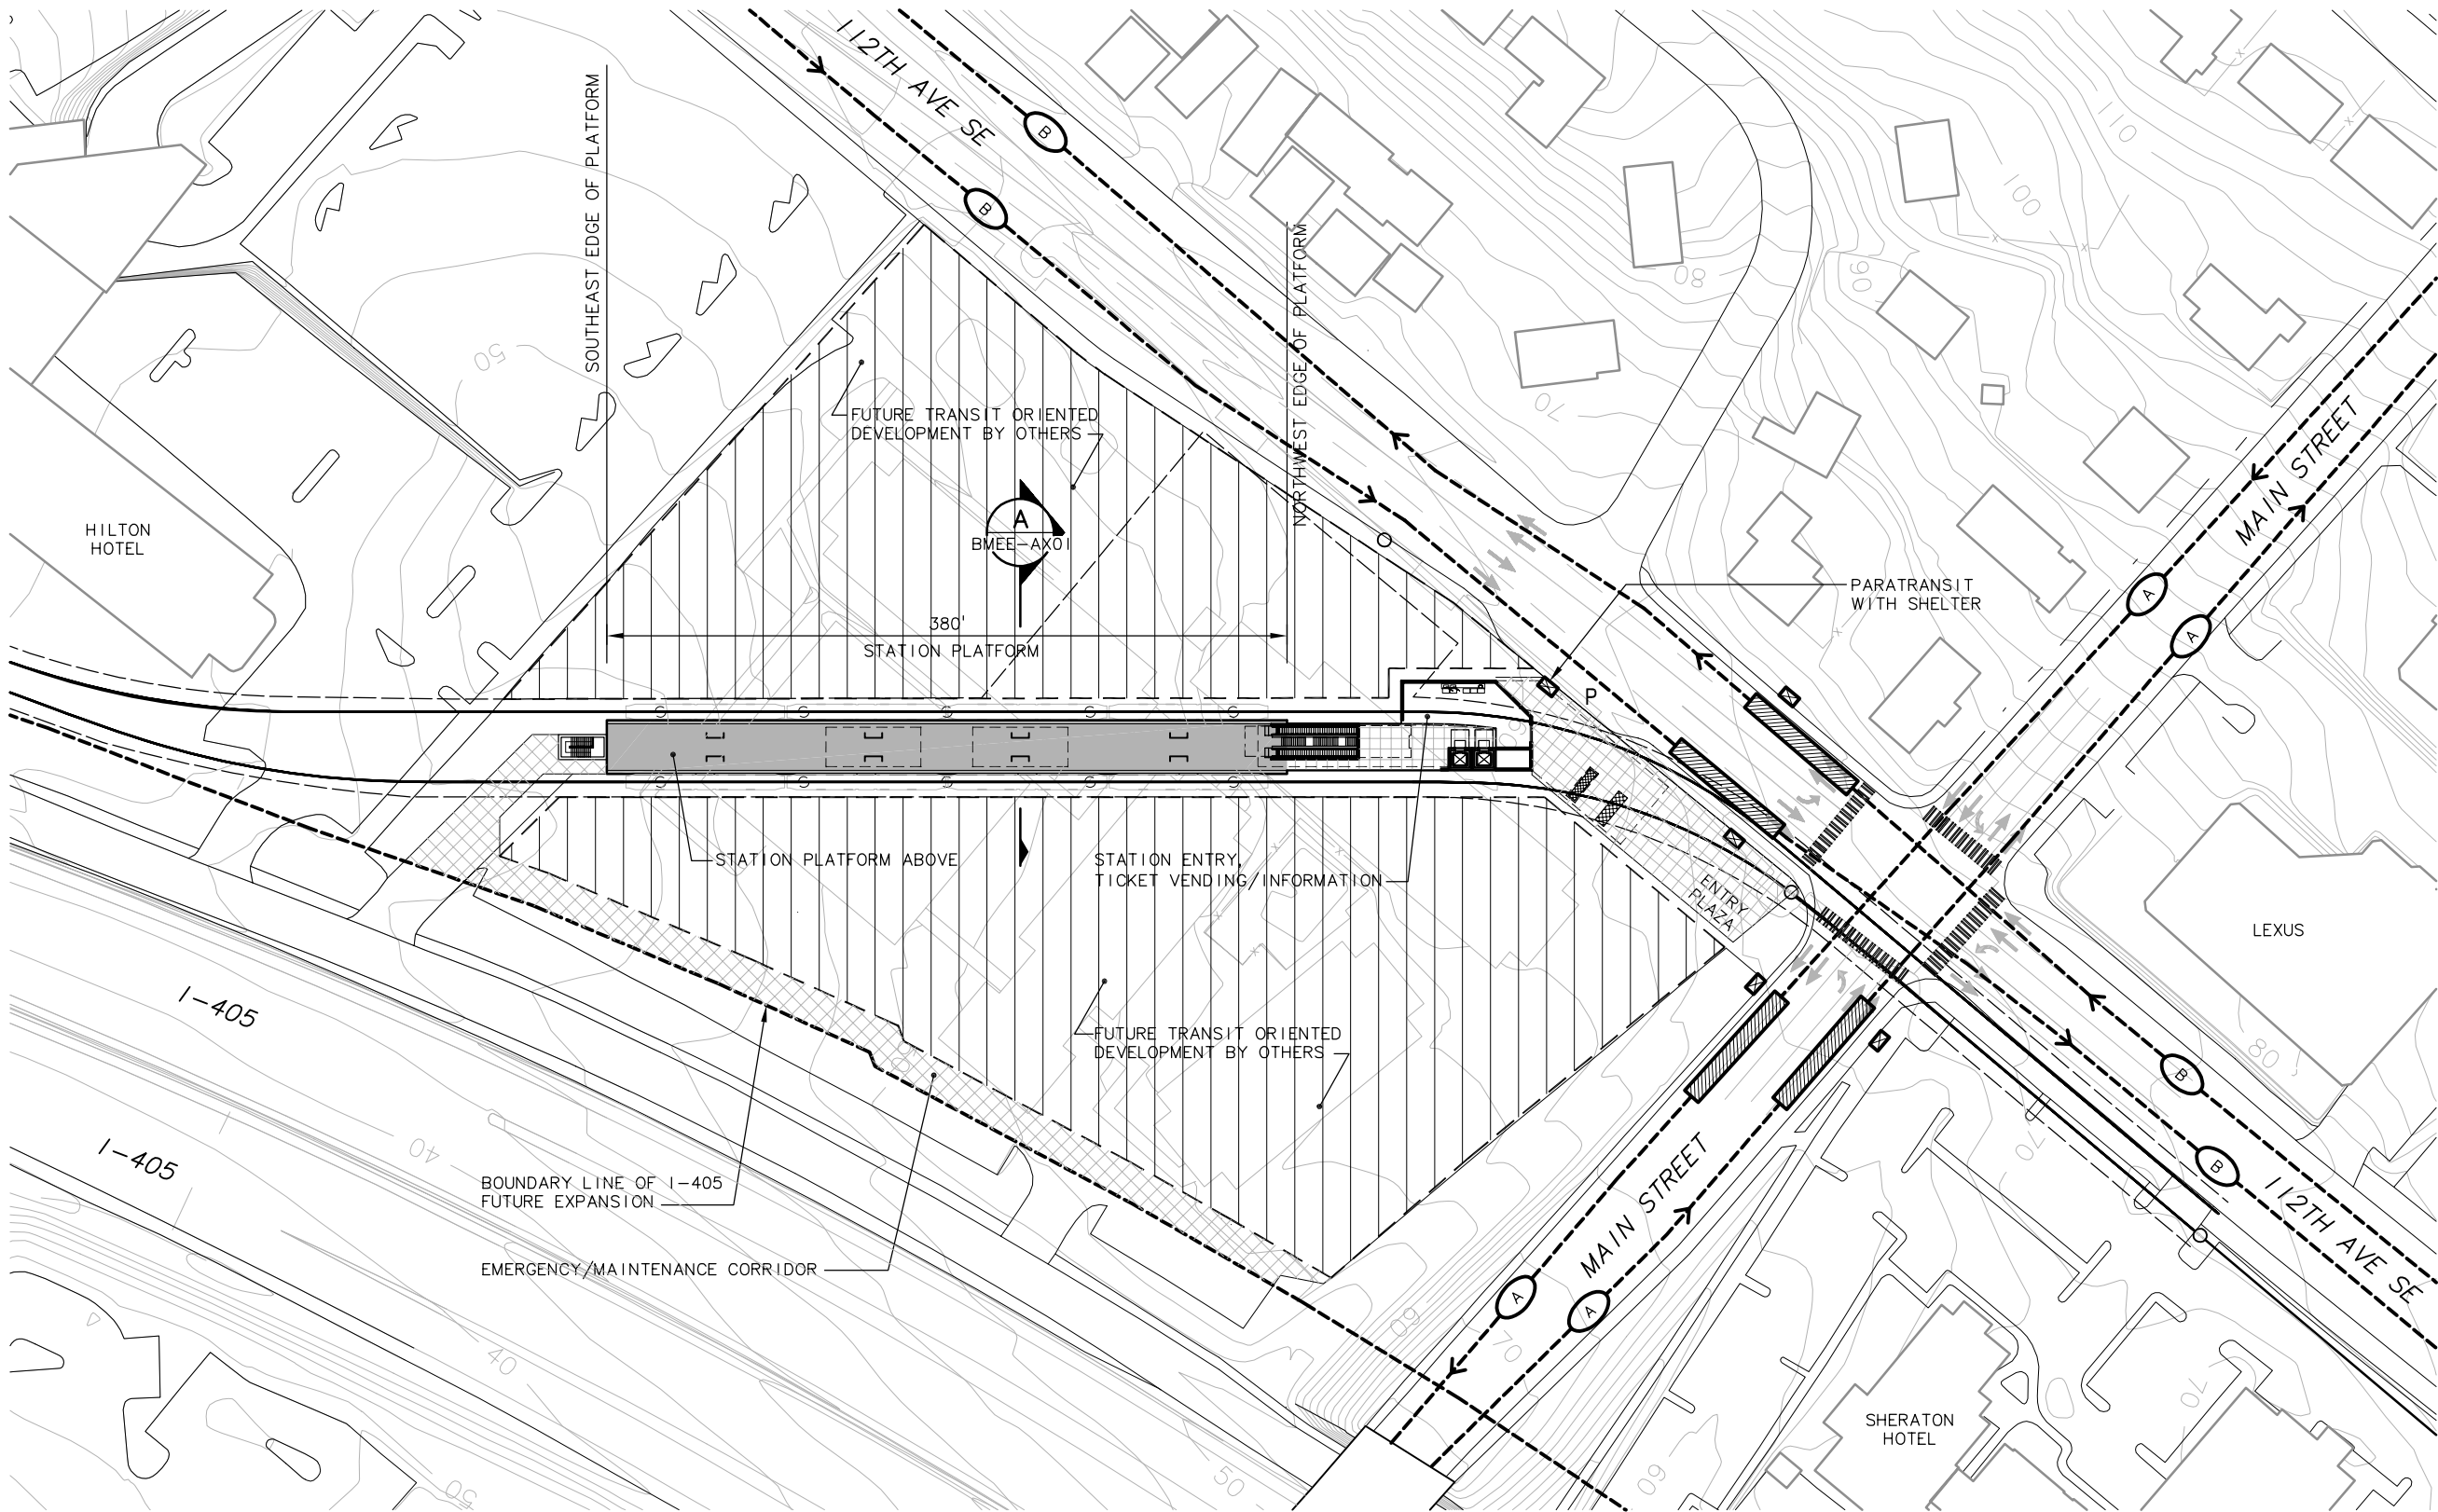

NOTES

1. ALIGNMENT C4A  
& C7E

SYMBOLS KEY

	NEW BUS STOP
	NEW BUS SHELTER
	PARATRANSIT STOP
	BUS ROUTE : 921
	BUS ROUTE : 240, 243, 342
	BIKE STORAGE
	BIKE SHELTER/RACKS
	PAVED AREA
	TICKET VENDING/ INFORMATION
	CROSSWALK
	TRACK
	TRAIN



STATION ACCESS PLAN

SCALE: 1" = 50'

						Designed By:
						Drawn By:
						Checked By:
						Approved By:
No.	Date	Dsn.	Chk.	App.	Revisions	

DEIS  
CONCEPTUAL

**CH2MHILL**  
IN ASSOCIATION WITH  
**PARSONS & INCA**  
ENGINEERS INC.



STREETER & ASSOCIATES  
ARCHITECTS AIA • PLLC  
185 UNIVERSITY STREET  
206-821-9270  
SEATTLE, WA 98101-2001  
(FAX) 206-421-7715



Scale: 1"=50'  
Filename: ELC\BMEE\_AS01.dwg  
Contract No.: EL\_SEG\_C  
Date:

EAST LINK PROJECT  
SEGMENT C


EAST MAIN STATION  
ALTERNATIVE C4A & C7E  
STATION ACCESS PLAN



Drawing No.: BMEE-AS01  
Sheet No.: G-C119  
Rev.:




XREF'S  
Resolved  
ELC\_BMEE\_AX  
REG-DCON  
ZG-2234H  
Unresolved  
LTSCALE  
1=1

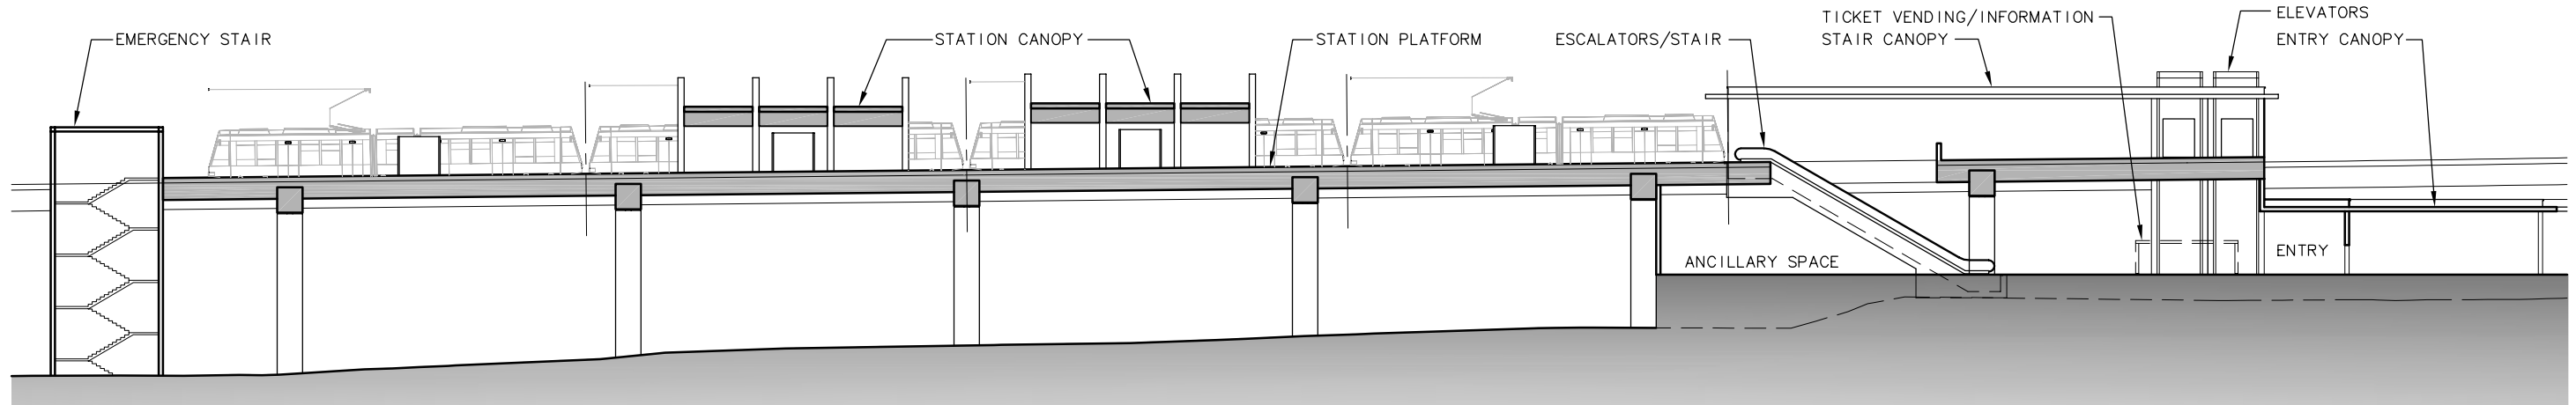

ELEVATION  
SCALE: 1" = 20'



EAST MAIN STATION

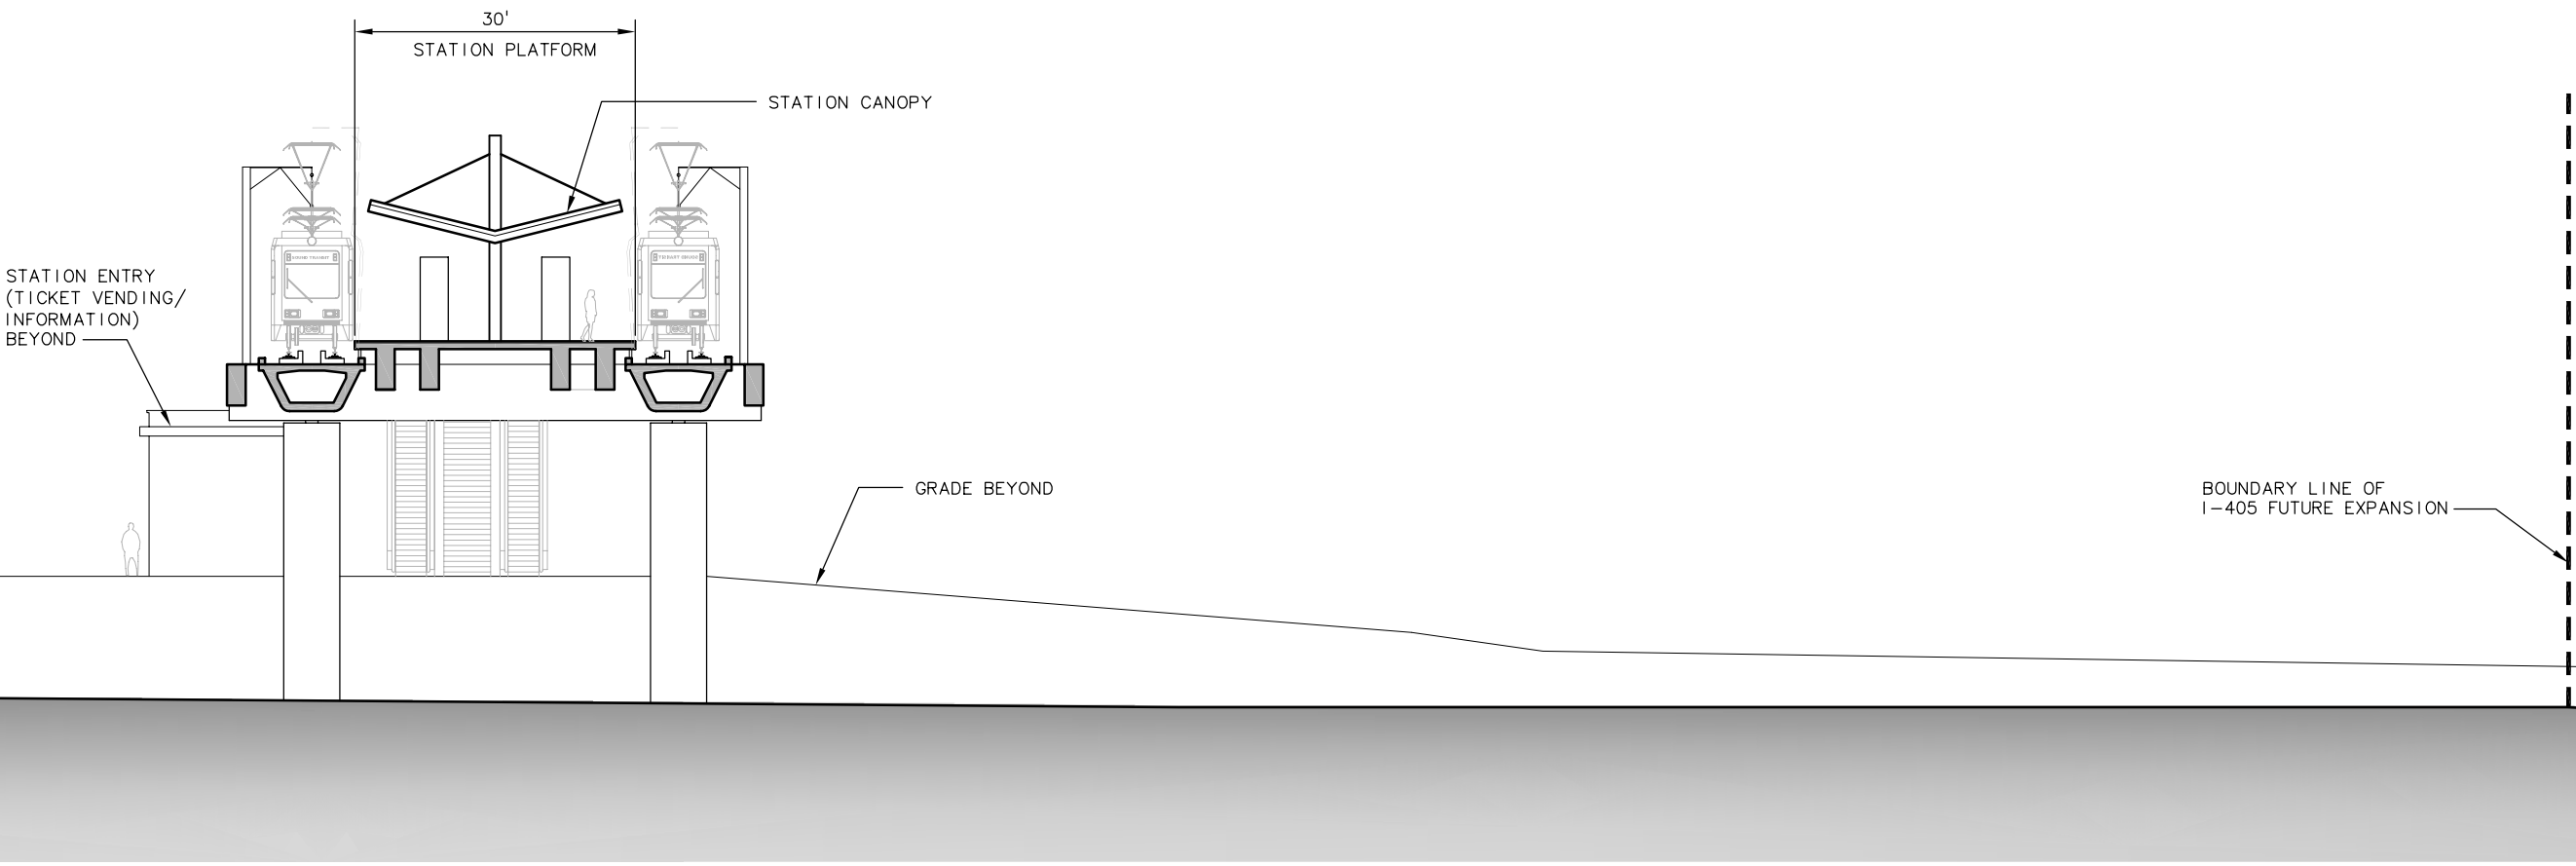

SECTION LOOKING NORTH  
SCALE: 1" = 10'



c:\work\ELC\BMEE\_AX01.dwg  
10/16/08 09:46 : eackerm OE5396

						Designed By:
						Drawn By:
						Checked By:
						Approved By:
No.	Date	Dsn.	Chk.	App.	Revisions	

DE IS  
CONCEPTUAL

**CH2MHILL**  
IN ASSOCIATION WITH  
**PARSONS & INCA**  
ENGINEERS INC.

STREETER & ASSOCIATES  
ARCHITECTS AIA • PLLC  
185 UNIVERSITY STREET  
206-821-9270  
SEATTLE, WA 98101-2001  
(FAX) 206-421-7715

**SOUNDTRANSIT**

Scale: VARIES  
Filename: ELC\BMEE\_AX01.dwg  
Contract No.: EL\_SEG\_C  
Date:

**EAST LINK PROJECT  
SEGMENT C**  
  
EAST MAIN STATION  
ALTERNATIVE C4A & C7E  
ELEVATION AND SECTION


Drawing No.: **BMEE-AX01**  
Sheet No.: G-C120  
Rev.:







XREF'S  
Resolved  
ELC\_BMER\_AX  
REG-DCON  
ZG-2234H  
Unresolved  
LTSCALE  
1=1

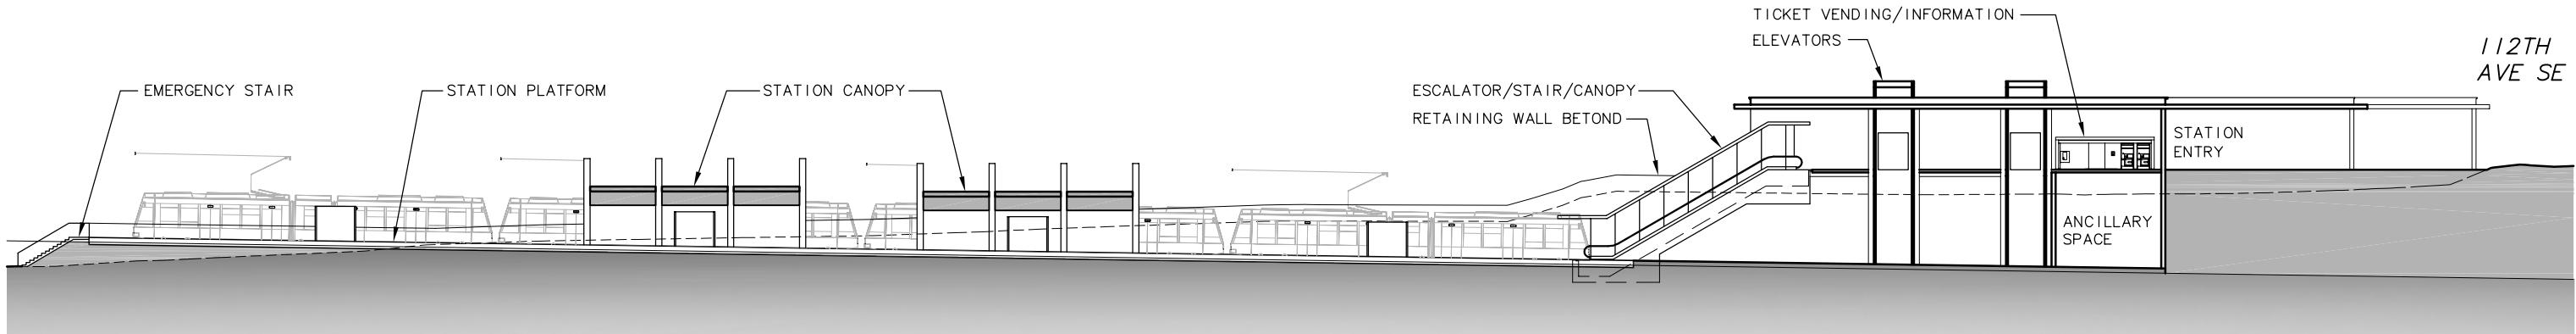


ELEVATION

SCALE: 1" = 20'



EAST MAIN STATION

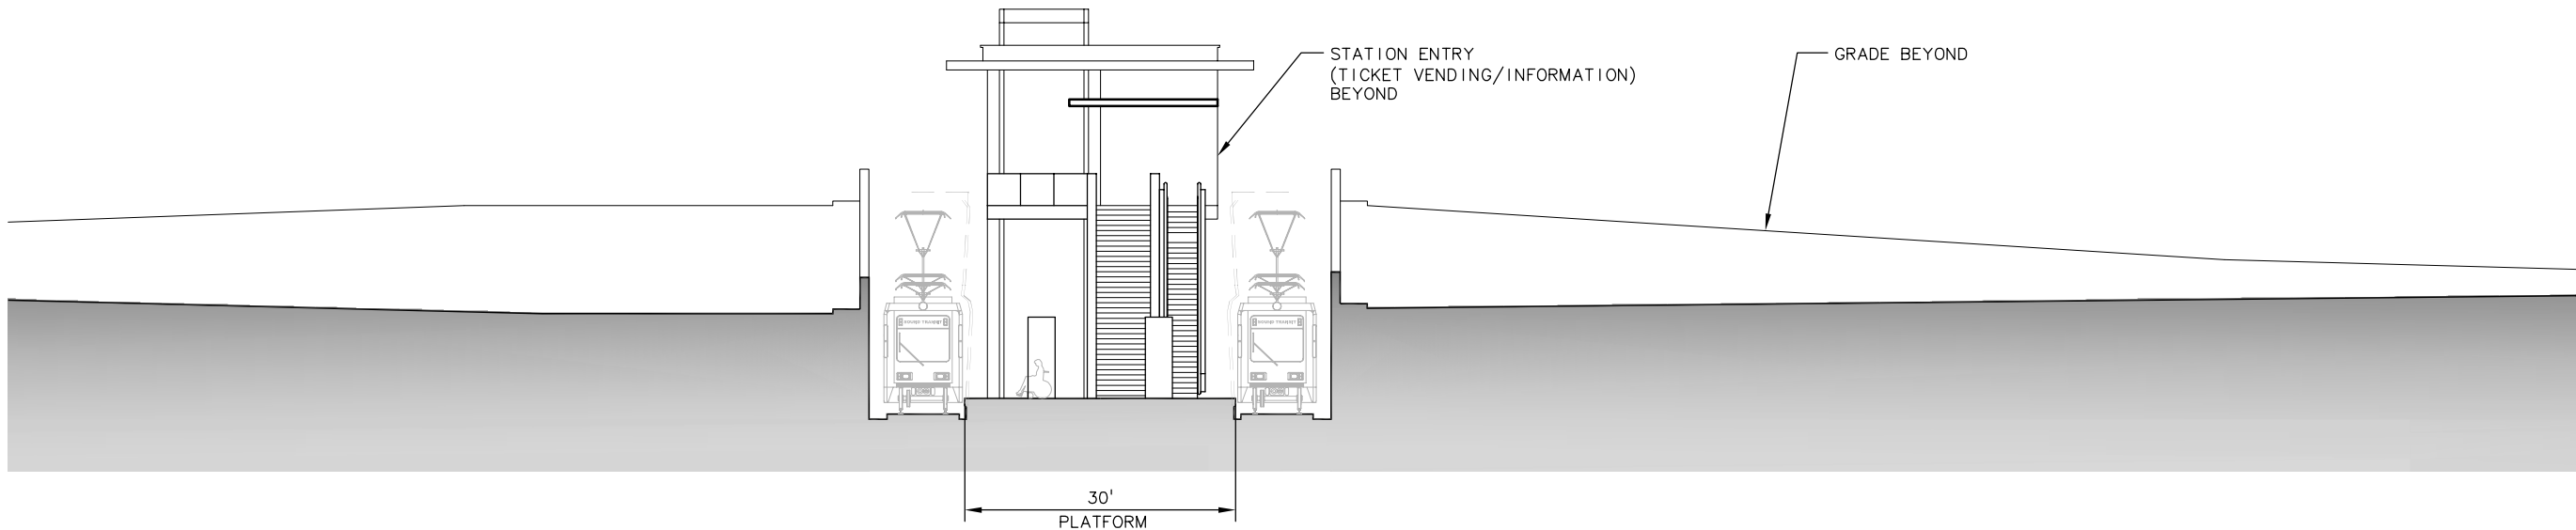

SECTION LOOKING NORTH

SCALE: 1" = 10'

A  
BMER-AX01  
BMER-AS01



c:\work\ELC\BMER\_AX01.dwg  
10/16/08 09:49 : eackerm 0E5396

No.	Date	Dsn.	Chk.	App.	Revisions

Designed By:  
Drawn By:  
Checked By:  
Approved By:

DE IS  
CONCEPTUAL

**CH2MHILL**  
IN ASSOCIATION WITH  
**PARSONS & INCA**  
ENGINEERS INC.



STREETER & ASSOCIATES  
ARCHITECTS AIA • PLLC  
185 UNIVERSITY STREET  
206-821-9270  
SEATTLE, WA 98101-2001  
(FAX) 206-421-7715



Scale: VARIES  
Filename: ELC\BMER\_AX01.dwg  
Contract No.: EL\_SEG\_C  
Date:

EAST LINK PROJECT  
SEGMENT C

EAST MAIN STATION  
ALTERNATIVE C2T & C3T  
ELEVATION AND SECTION




Drawing No.: BMER-AX01  
Sheet No.: G-C122  
Rev.:





Rev.



XREF'S  
Resolved  
ELC\_BMEE/AX  
REG-DCON  
ZG-2234H  
Unresolved  
LTSCALE  
1=1

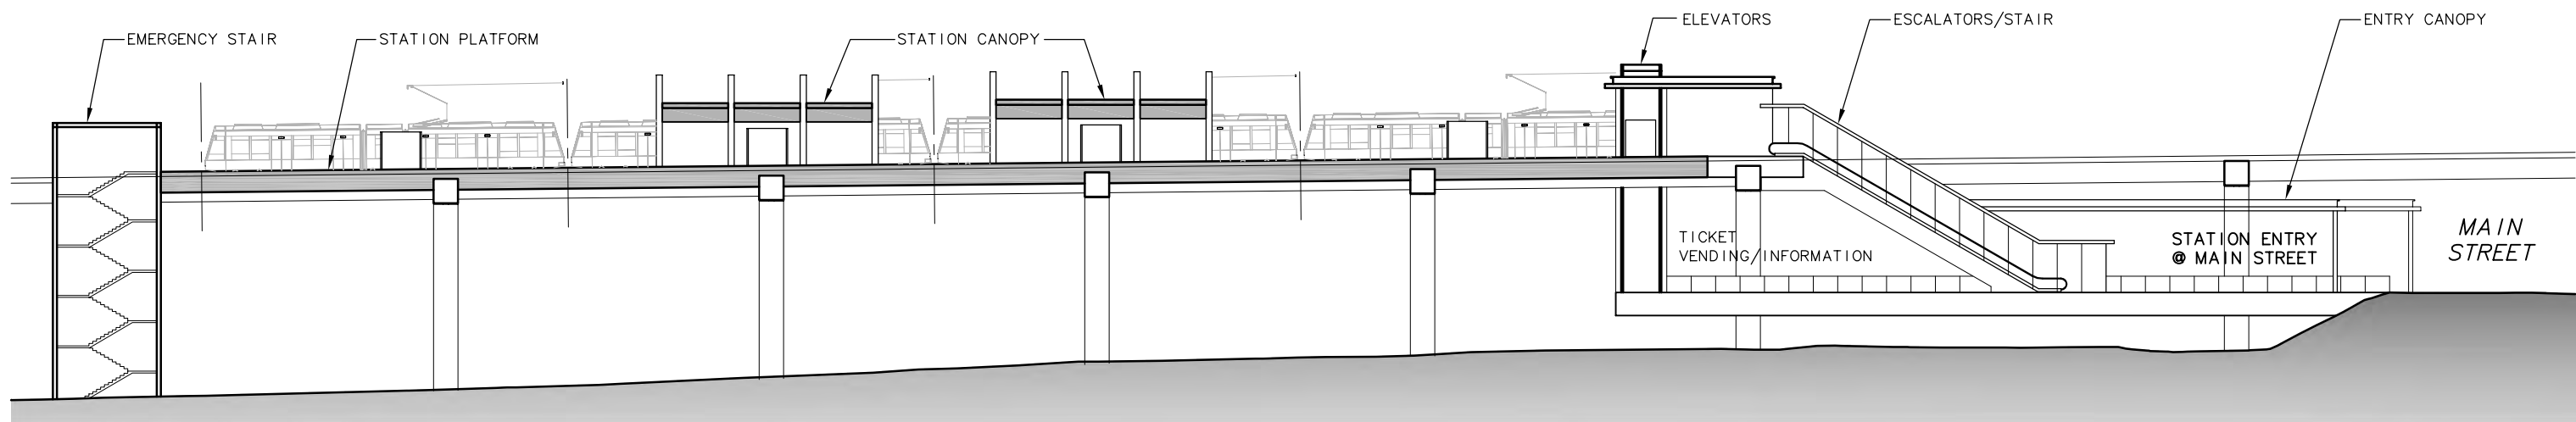


ELEVATION  
SCALE: 1" = 20'

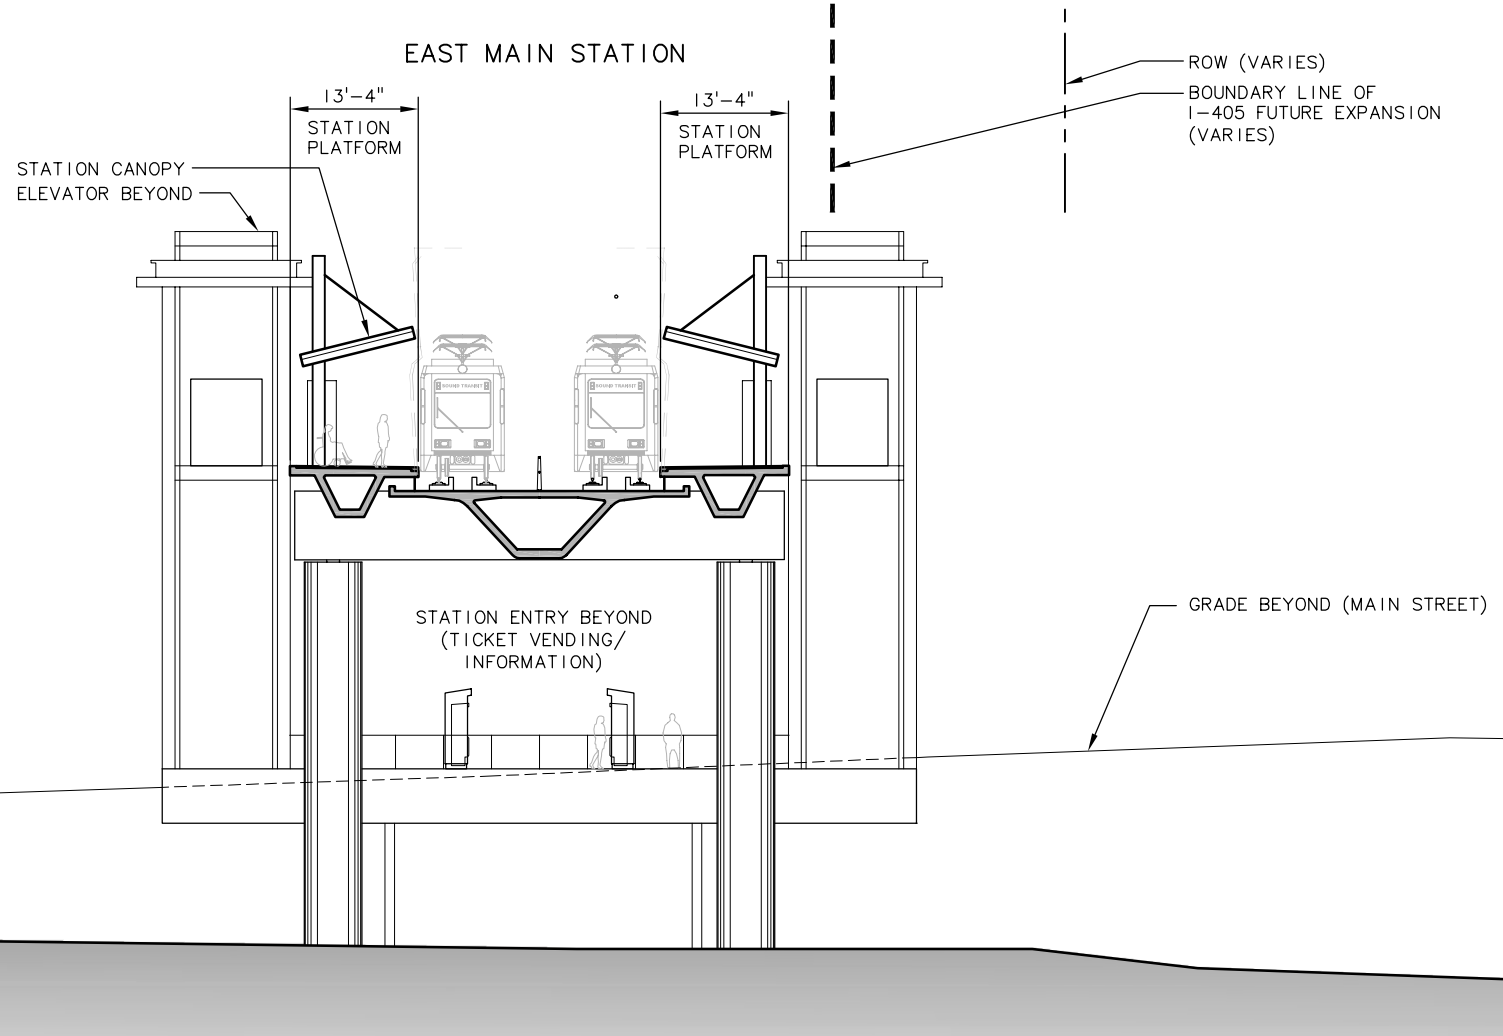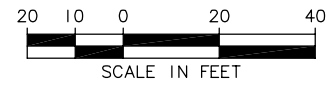

SECTION LOOKING NORTH  
SCALE: 1" = 10'

A  
BMEE-AX02  
BMEE-AS02

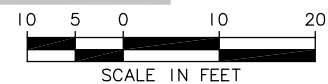

c:\work\ELC\BMEE\_AX02.dwg  
10/16/08 09:47 : eackerm OE5396

						Designed By:
						Drawn By:
						Checked By:
						Approved By:
No.	Date	Dsn.	Chk.	App.	Revisions	

DE IS  
CONCEPTUAL

**CH2MHILL**  
IN ASSOCIATION WITH  
**PARSONS & INCA**  
ENGINEERS INC.

**STREETER & ASSOCIATES**  
ARCHITECTS AIA • PLLC  
185 UNIVERSITY STREET  
206-821-9270  
SEATTLE, WA 98101-2001  
(FAX) 206-421-7715

**SOUNDTRANSIT**

Scale: VARIES  
Filename: ELC\BMEE\_AX02.dwg  
Contract No.: EL\_SEG\_C  
Date:

**EAST LINK PROJECT**  
SEGMENT C  
  
EAST MAIN STATION  
110TH ELEVATED ALTERNATIVE C8E  
ELEVATION AND SECTION

Drawing No.: **BMEE-AX02**  
Sheet No.: G-C124  
Rev.:





***SOUND*TRANSIT**